



# GLA MIN SPEC SCHEMATIC

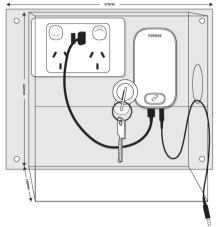


PROPRIETARY HEAVY DUTY CLEAR PERSPEX ENCLOSURE TO HOUSE PHONAK EQUIPMENT C/W LOCKABLE LID. MOUNT AT 1000 AFFL

230 V AC


BRAILLE SIGN  
INSTALLED AT 1250 -1350 AFFL AS PER  
BCA D3.6

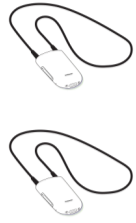


PROVIDE 2x NECKLOOPS PER SCHOOL (FOR PERSONS WITH 'T-SWITCH' ON HEARING AID).  
PROVIDE 2 PER PROJECT THAT SHALL BE HELD AT RECEPTION.

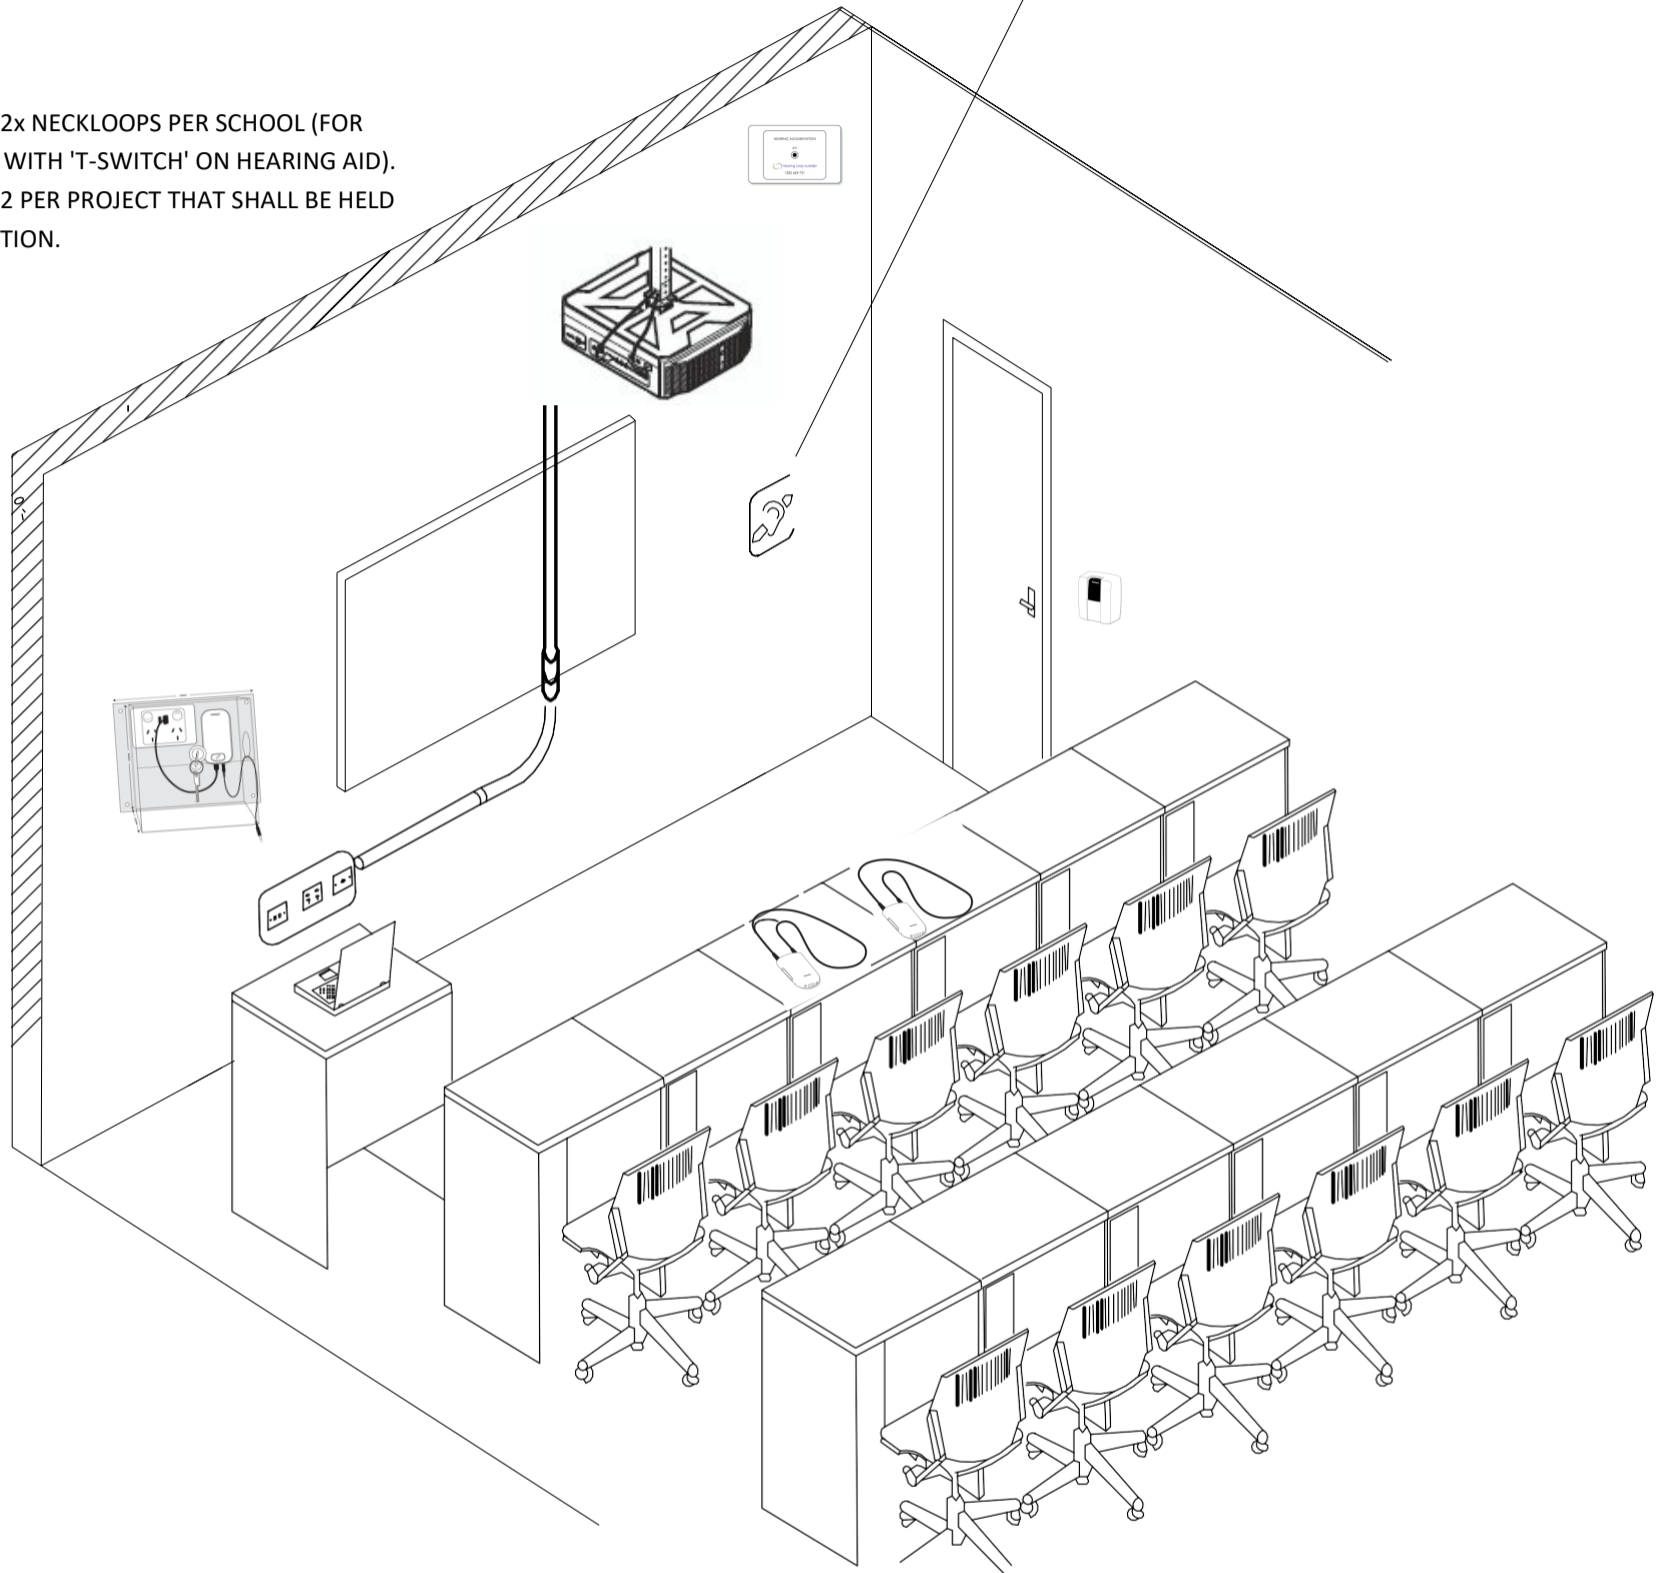

## CLASSROOM AUDIO ONLY

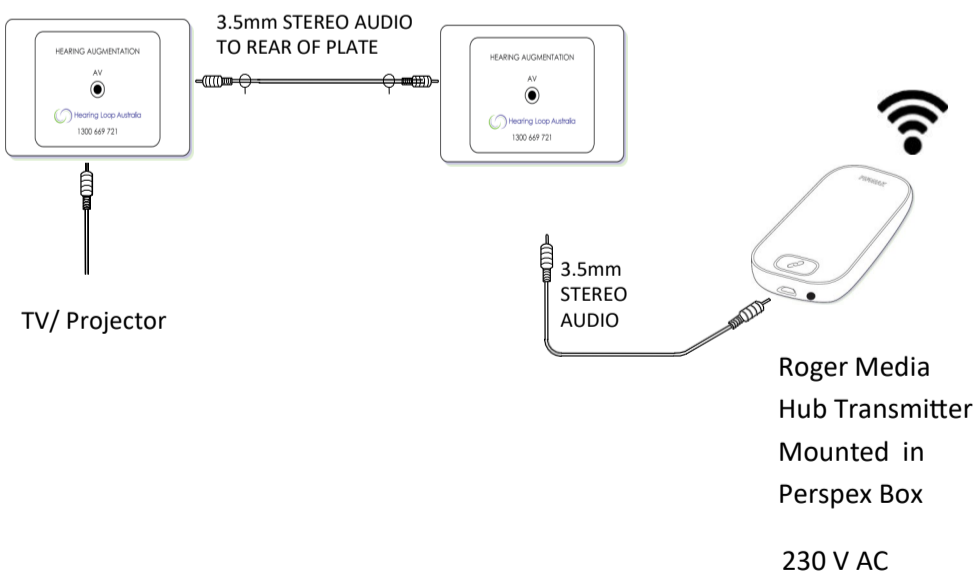

## CLASSROOM & PA AUDIO

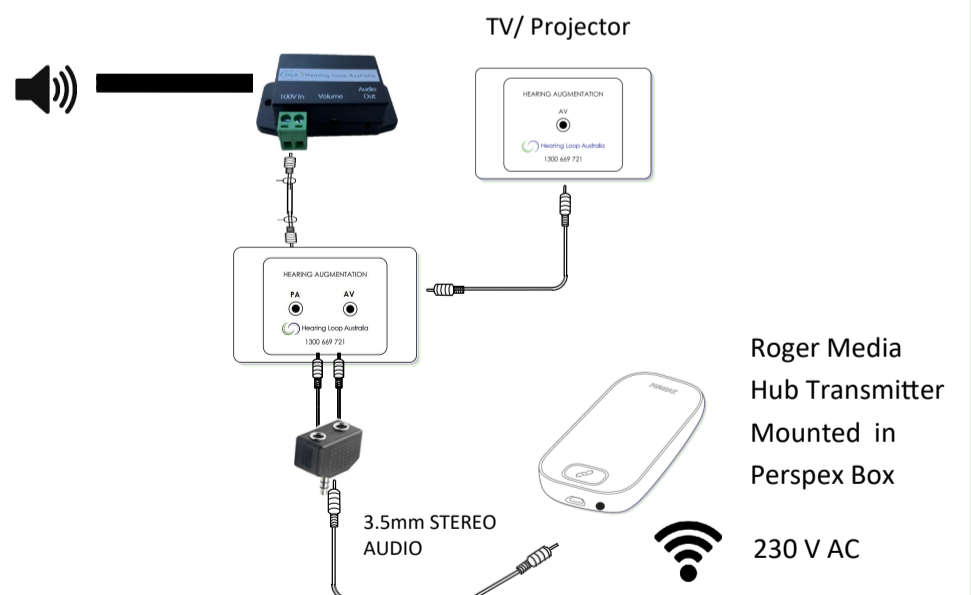

**Hearing Loop Australia**  
Keeping your audience in the loop

www.hearingloop.com.au  
info@hearingloop.com.au  
1300 669 721